



ABER STREET PLAN

SCALE: 1:250

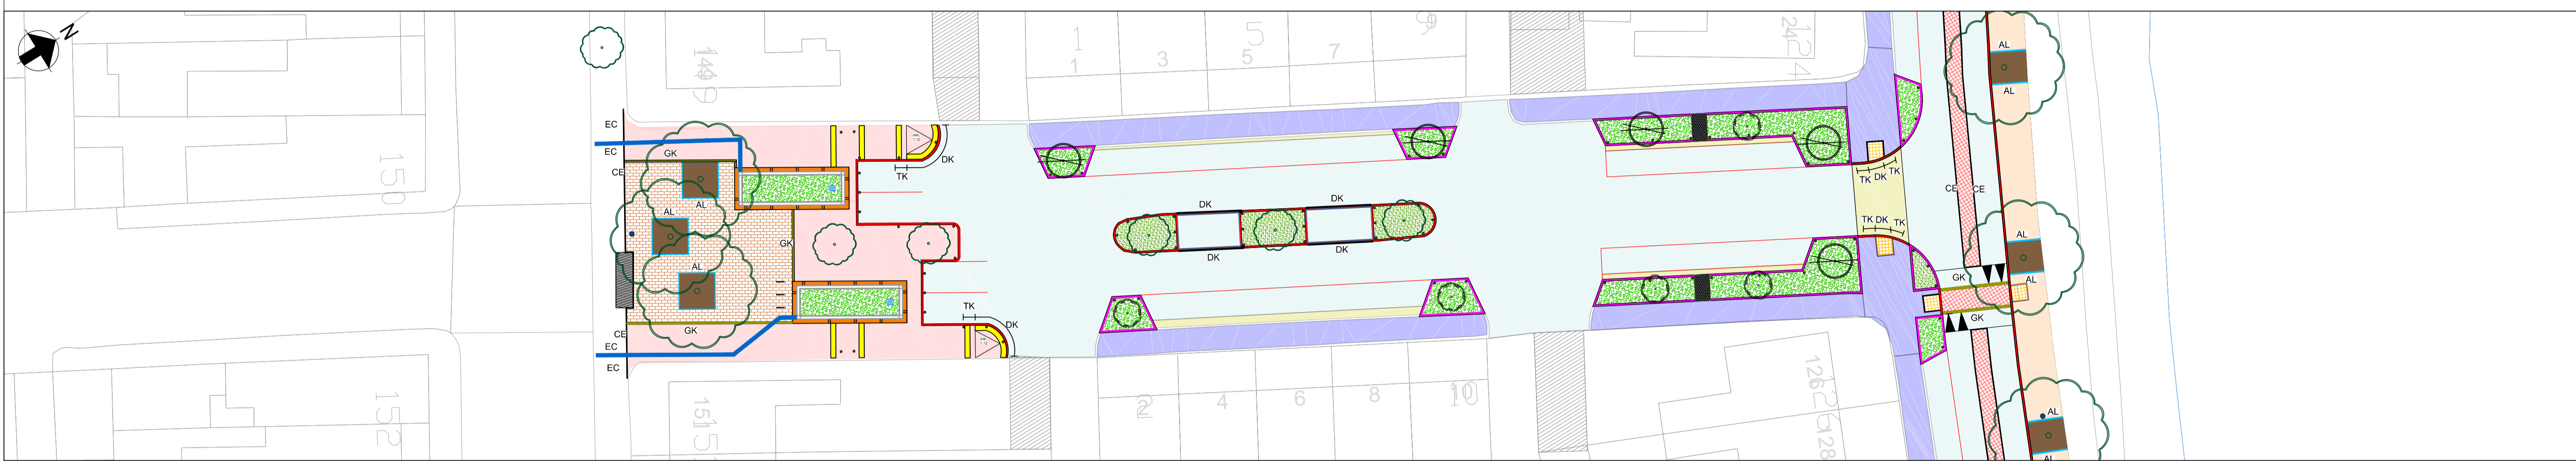

YSTRAD STREET PLAN

SCALE: 1:250

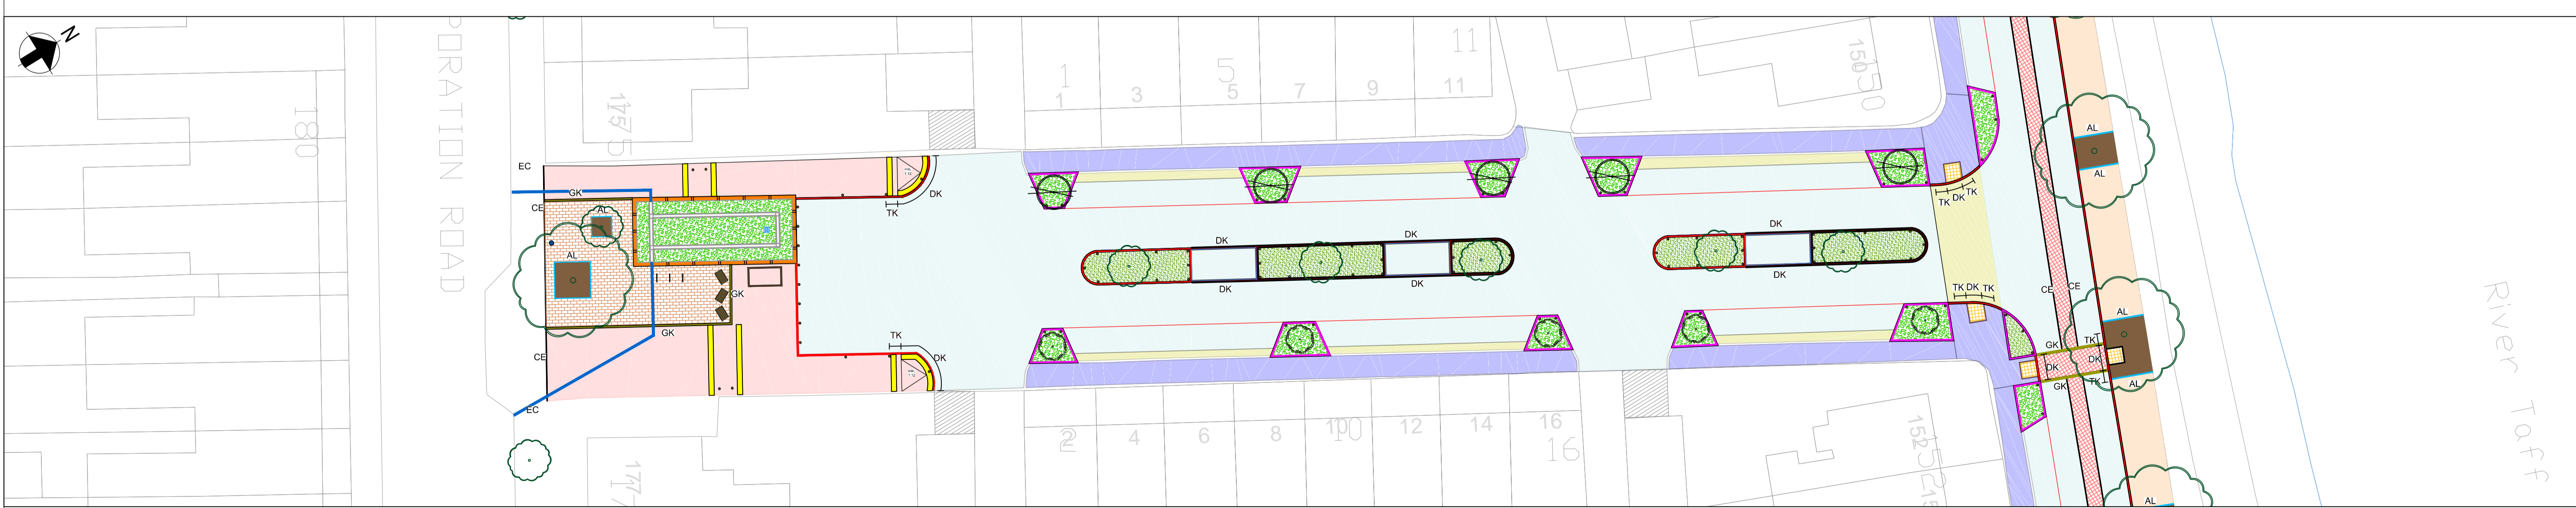

ABERCYNON STREET PLAN

SCALE: 1:250

PRODUCED BY AN AUTODESK EDUCATIONAL PRODUCT

PRODUCED BY AN AUTODESK EDUCATIONAL PRODUCT

