



FERNDALE STREET PLAN

SCALE: 1:250

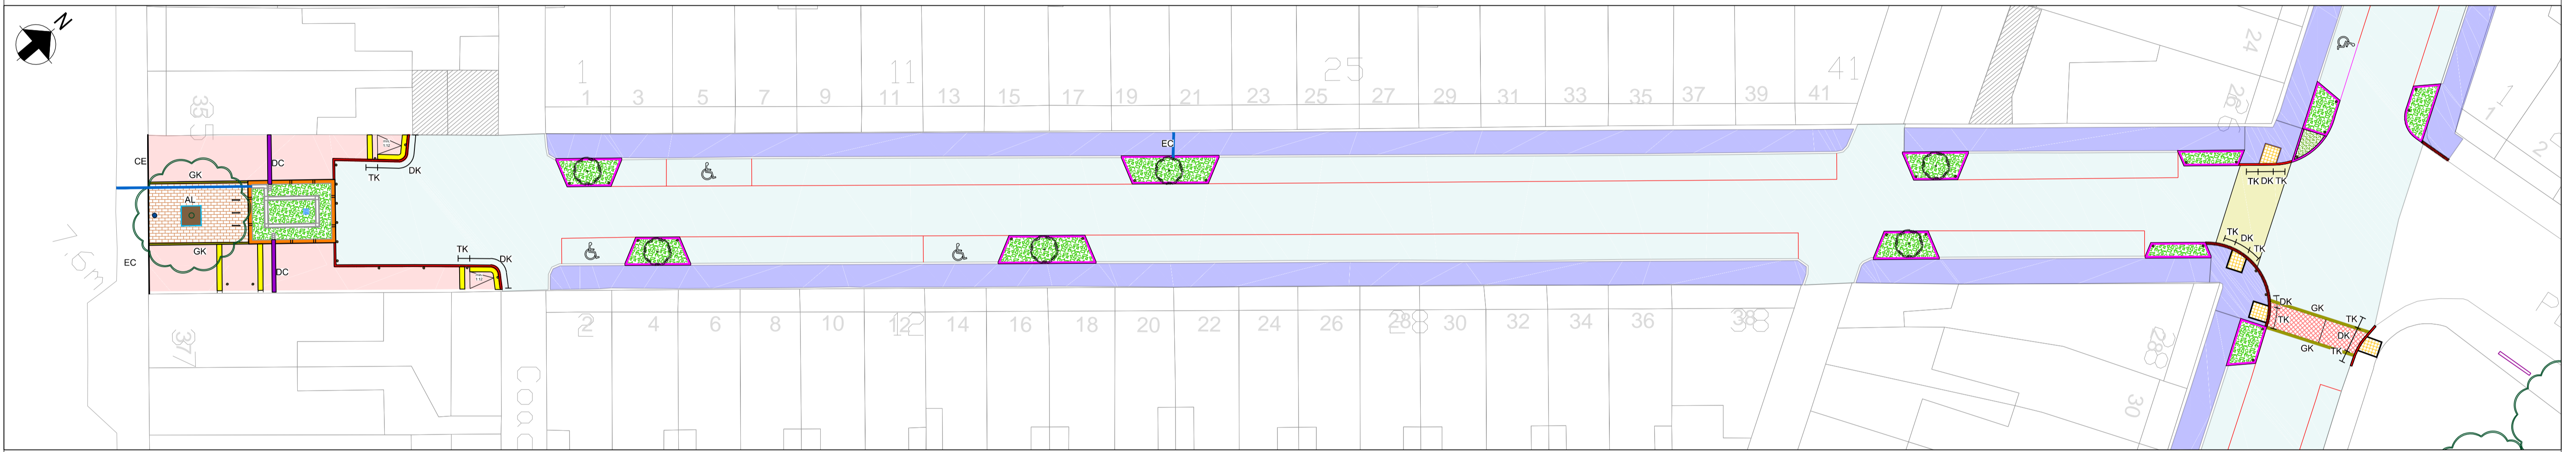

COEDCAE STREET PLAN

SCALE: 1:250

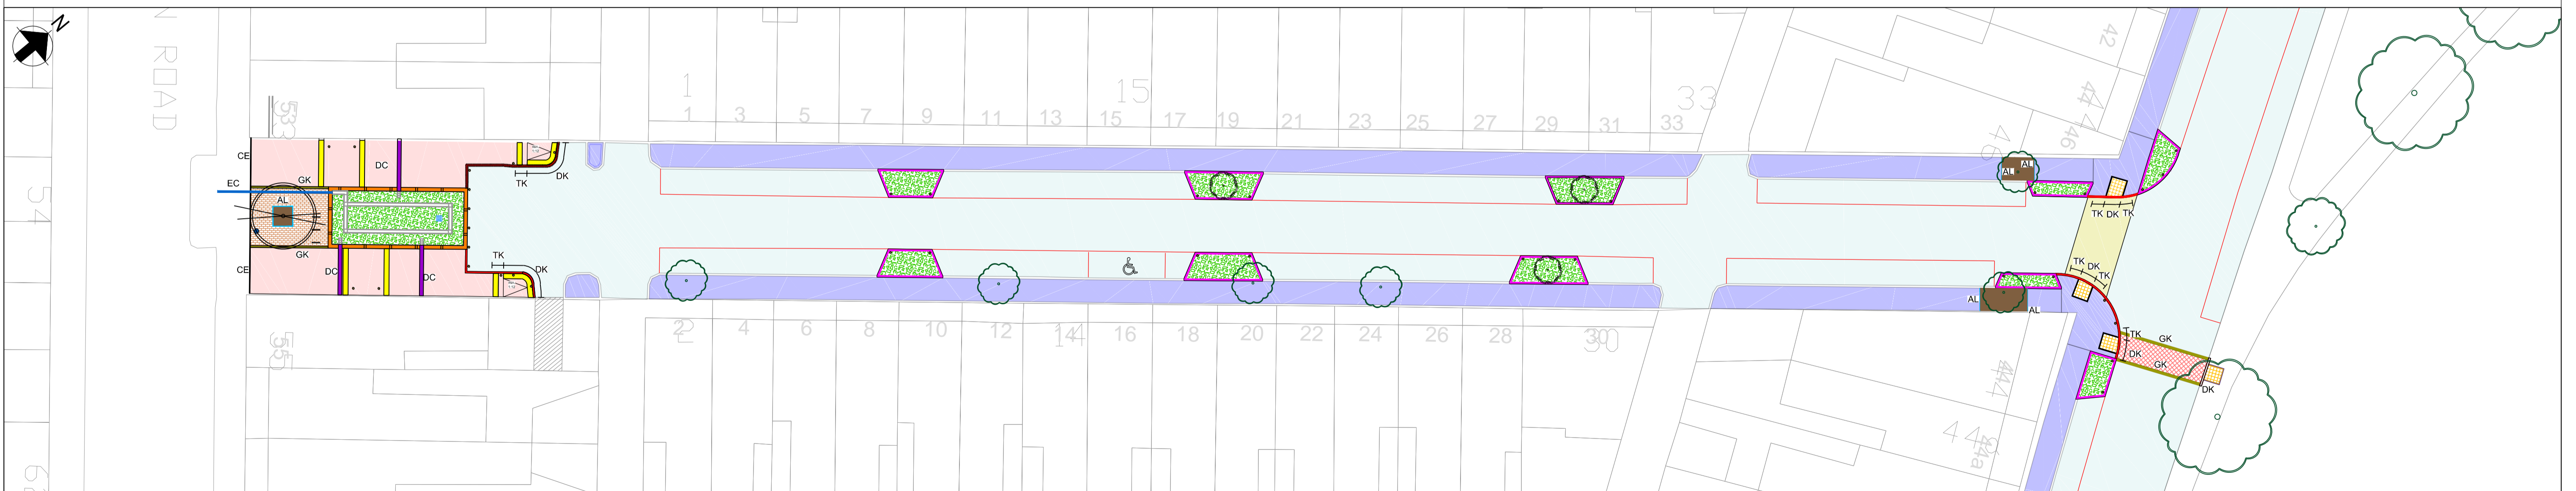

CYMMER STREET PLAN

SCALE: 1:250