



LLANBRADACH STREET PLAN

SCALE: 1:250

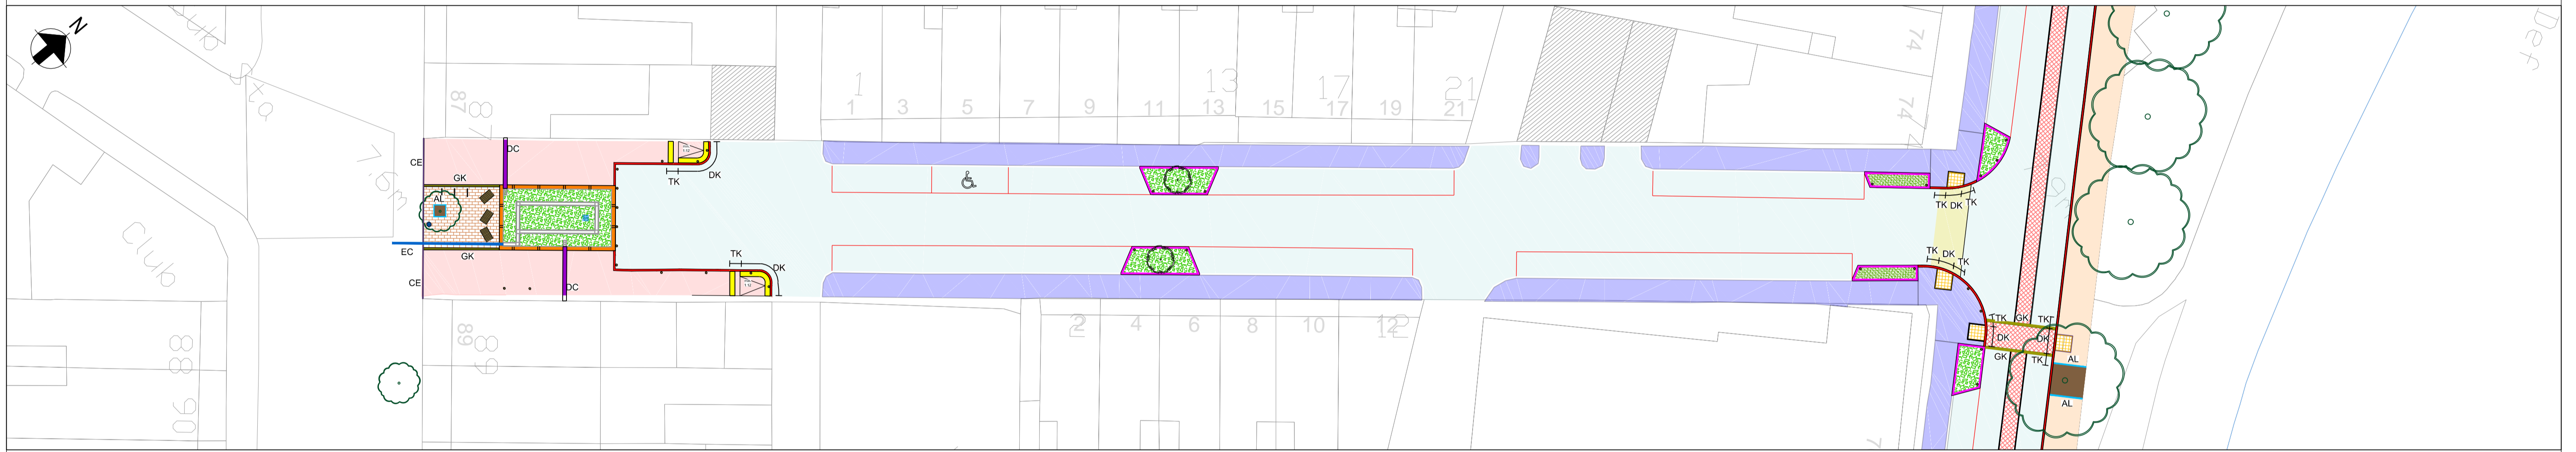

CLYDACH STREET PLAN

SCALE: 1:250

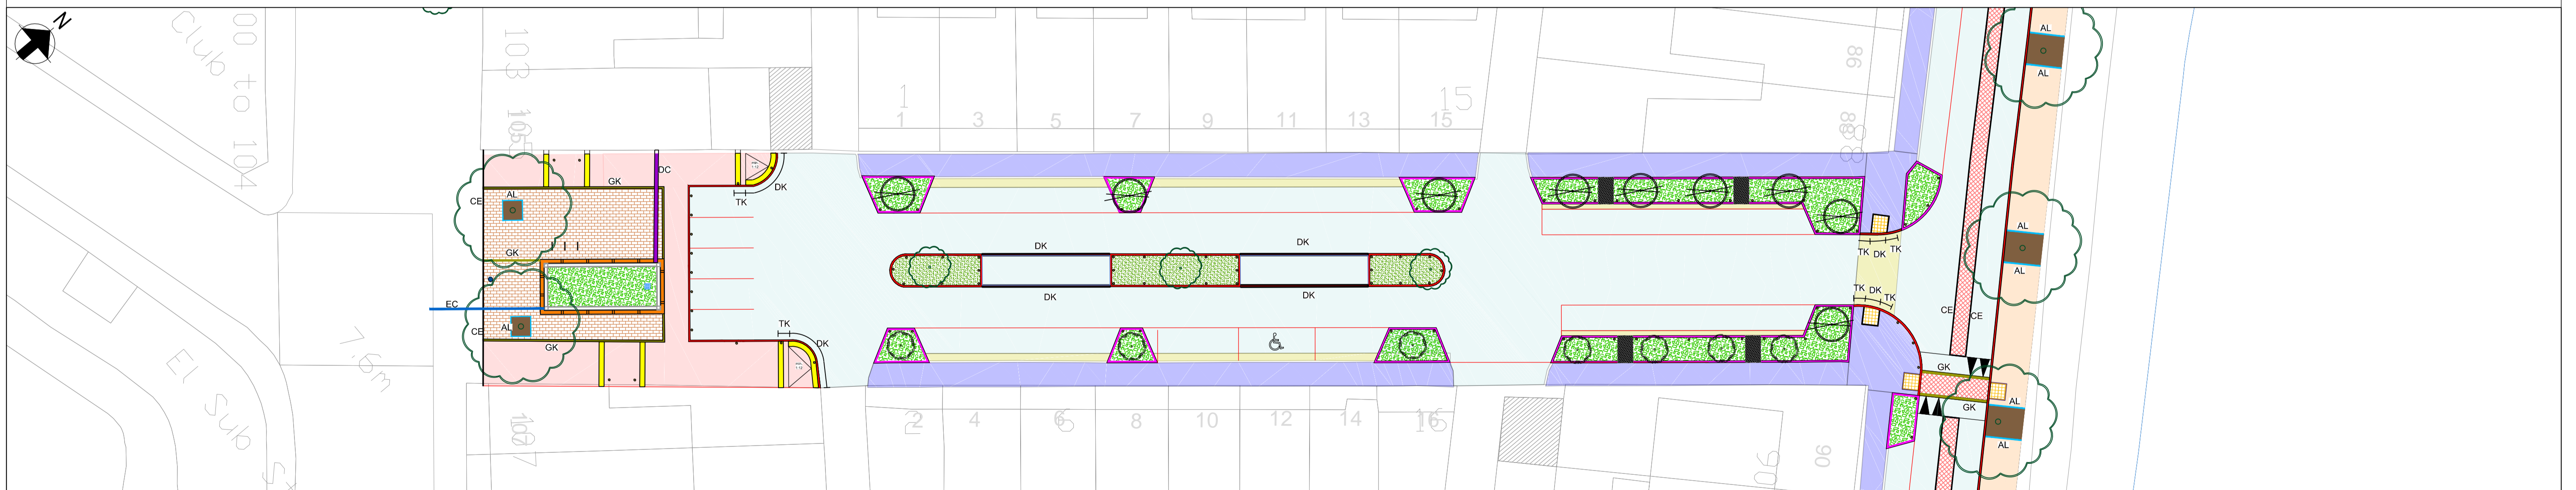

BARGOED STREET PLAN

SCALE: 1:250