



TAFF EMBANKMENT- COEDCAE STREET TO CLYDACH STREET PLAN
SCALE: 1:250

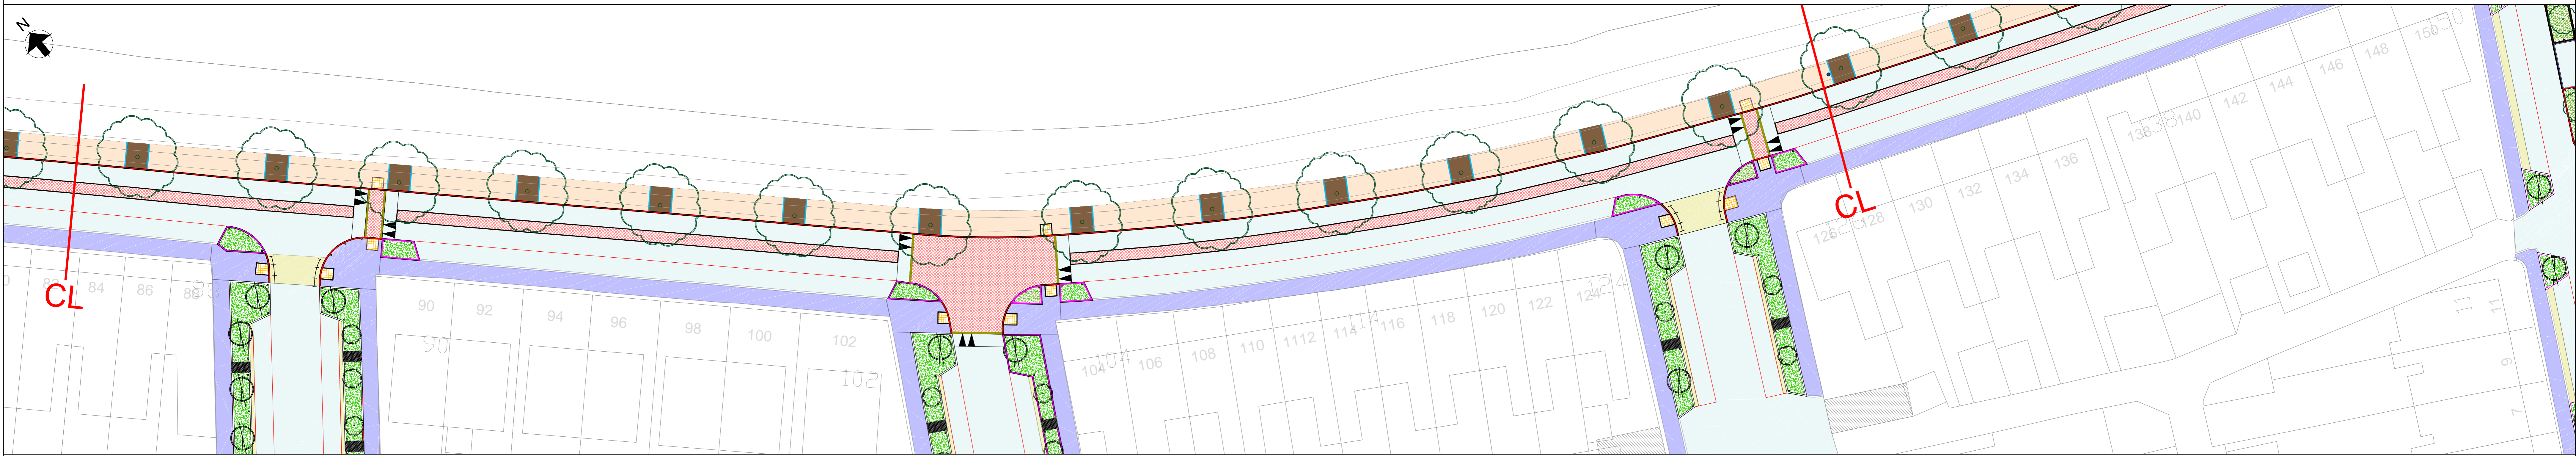

TAFF EMBANKMENT- BARGOED STREET TO YSTRAD STREET PLAN
SCALE: 1:250

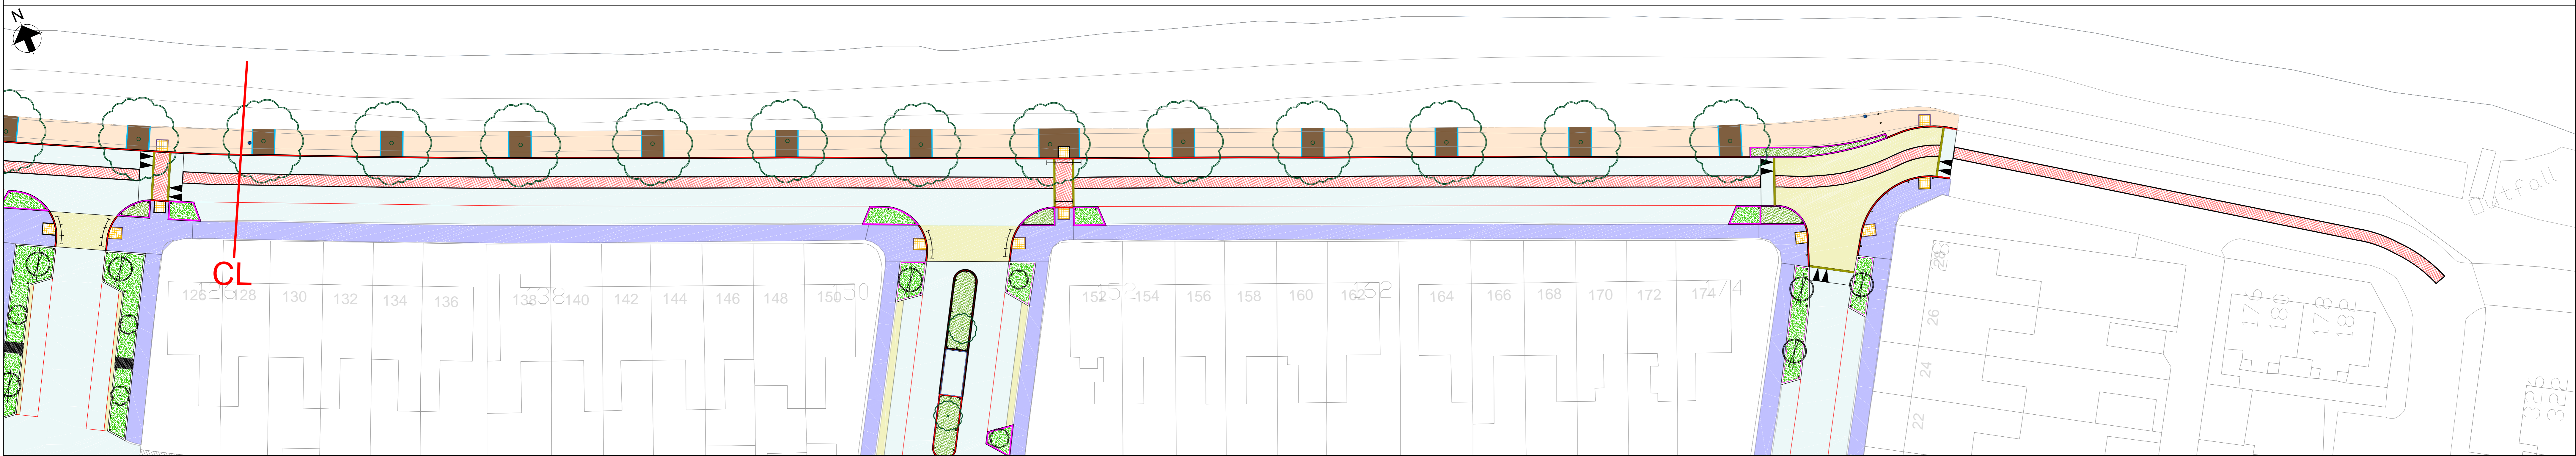

TAFF EMBANKMENT- ABERYRON STREET TO TAFF TARRACE PLAN
SCALE: 1:250