


TAFF TERRACE PLAN

SCALE: 1:250

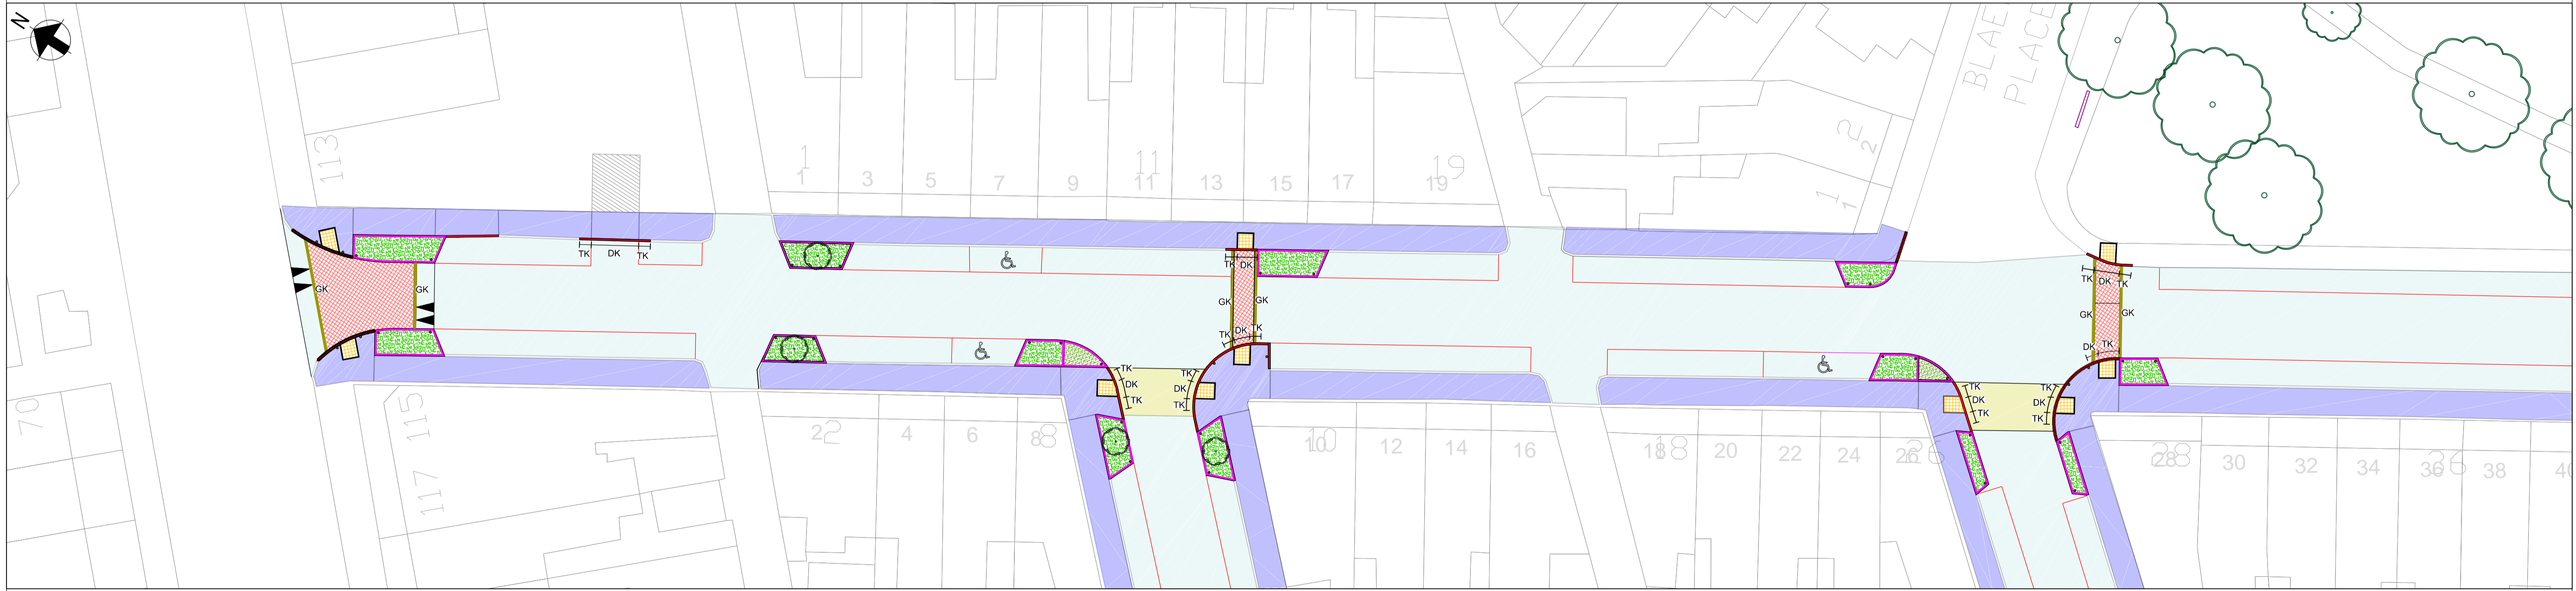

BLAENCYDACH STREET PLAN

SCALE: 1:250

PRODUCED BY AN AUTODESK EDUCATIONAL PRODUCT

PRODUCED BY AN AUTODESK EDUCATIONAL PRODUCT

